

MASTER DEVELOPMENT PLAN FOR LITTLE NECK SWIM AND RACQUET CLUB




ARCHITECTURE
INTERIORS · PLANNING

5700 LAKE WRIGHT DRIVE
SUITE 107
NORFOLK, VIRGINIA 23502
757-625-1885

JUNE 28, 2001

SCALE 1" = 30'

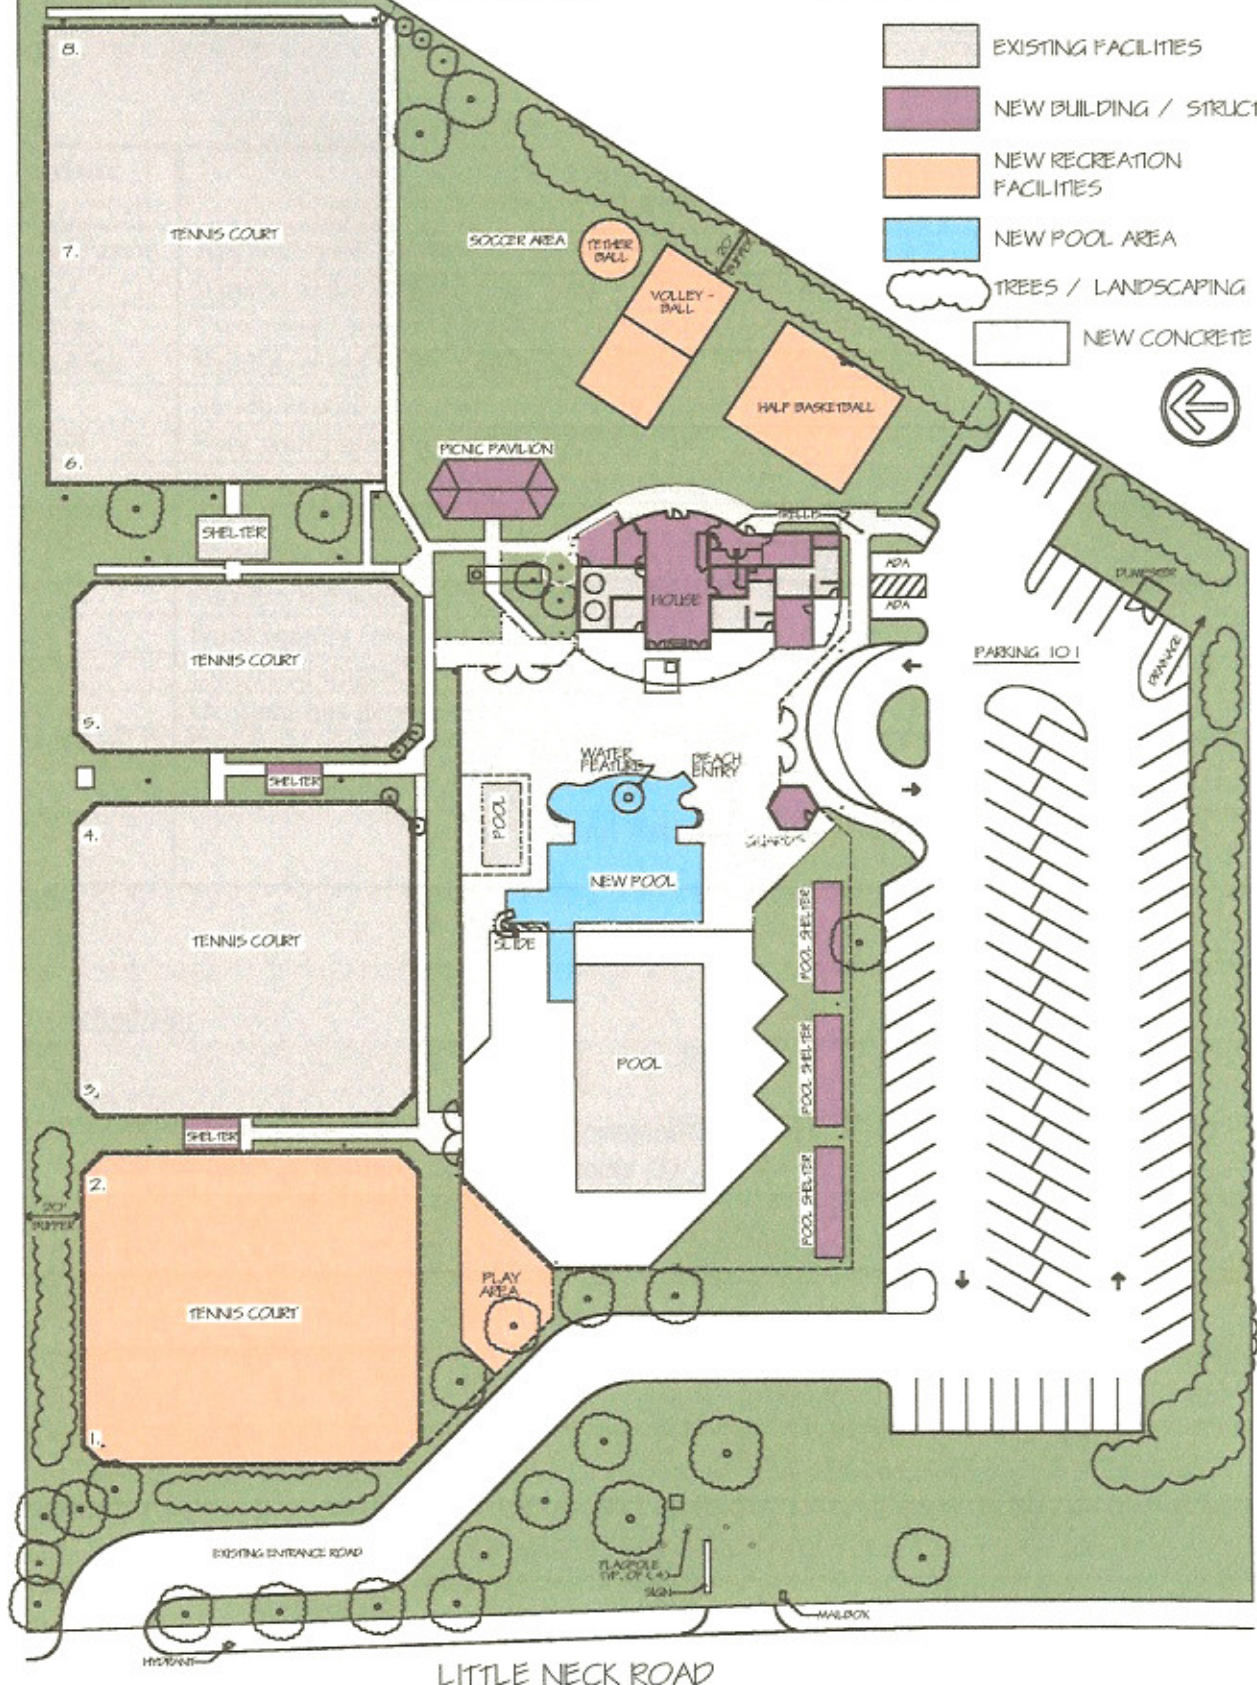

- EXISTING FACILITIES
- NEW BUILDING / STRUCTURE
- NEW RECREATION FACILITIES
- NEW POOL AREA
- TREES / LANDSCAPING
- NEW CONCRETE



LITTLE NECK ROAD